




FRONT ELEVATION
1:200

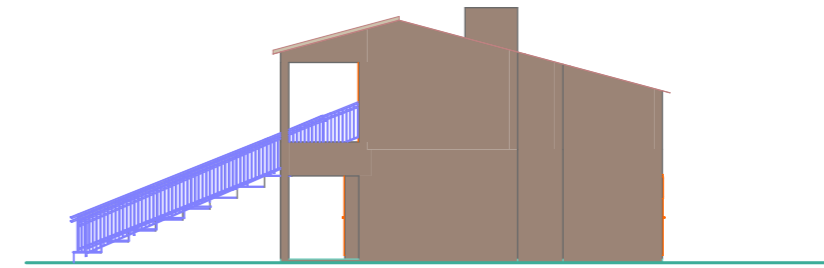


SIDE 1 ELEVATION
1:200

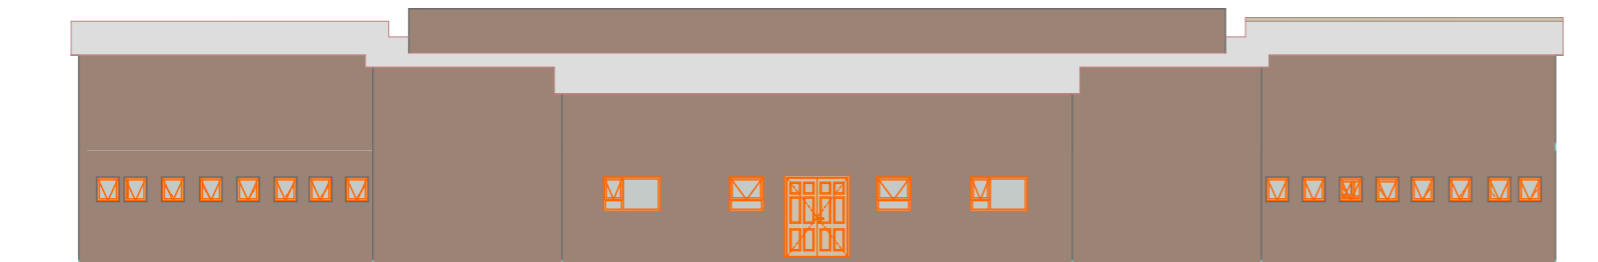

BACK ELEVATION
1:200

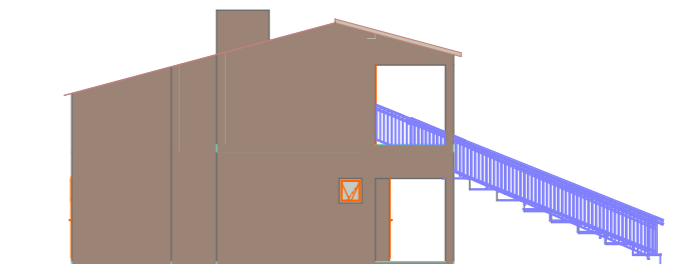

SIDE 2 ELEVATION
1:200

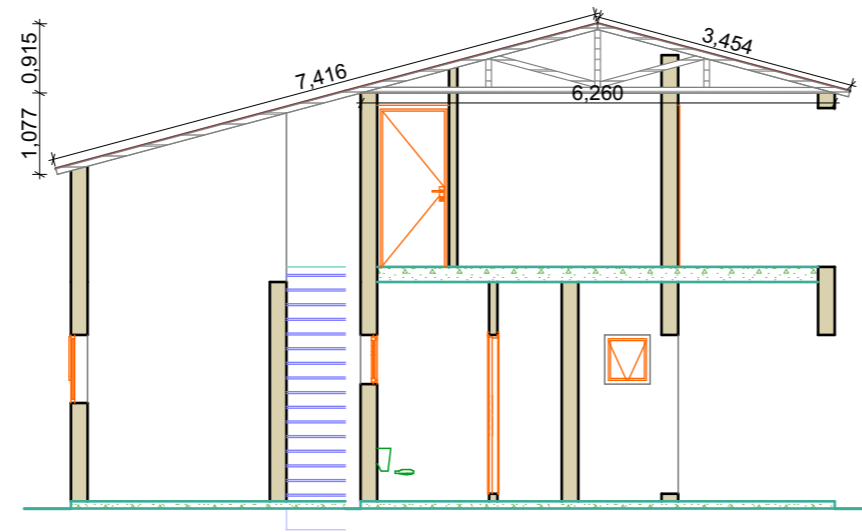

SECTION PLAN
1:100

Revision History			
RevID	ChID	Change Name	Date

DRAWN:	LI SEDIO	DESIGN:	LI SEDIO
CHECKED:	STA MOKHOBQ:	APPROVED:	IJ MOKOTEDI
SIGNATURE:		SIGNATURE:	
Drawing Scale 1:200 AND 1:100			



NALA LOCAL MUNICIPALITY
Private Bag X15
BOTHAVILLE
9660
No. 8 Preller Street,
Bothaville

UPGRADING OF SPORT FACILITIES IN KGOTSONG
LOCATION: WARD 5

PROJECT NAME AND TITLE:		
SECTION PLAN AND ELEVATIONS: PAVILION		
A3	DRAWING NUMBER: NLM/USFKPH2/DRG3-3	REV 0